

T.16N  
9  
16 R.8E


MATCH SHEET NO. 9

MATCH SHEET NO. 9

SANTA FE MUNICIPAL AIRPORT

W-2

WELL NO.	S.E.O. FILE NO.	USE
1	None	Comm.
2	None	Dorn.

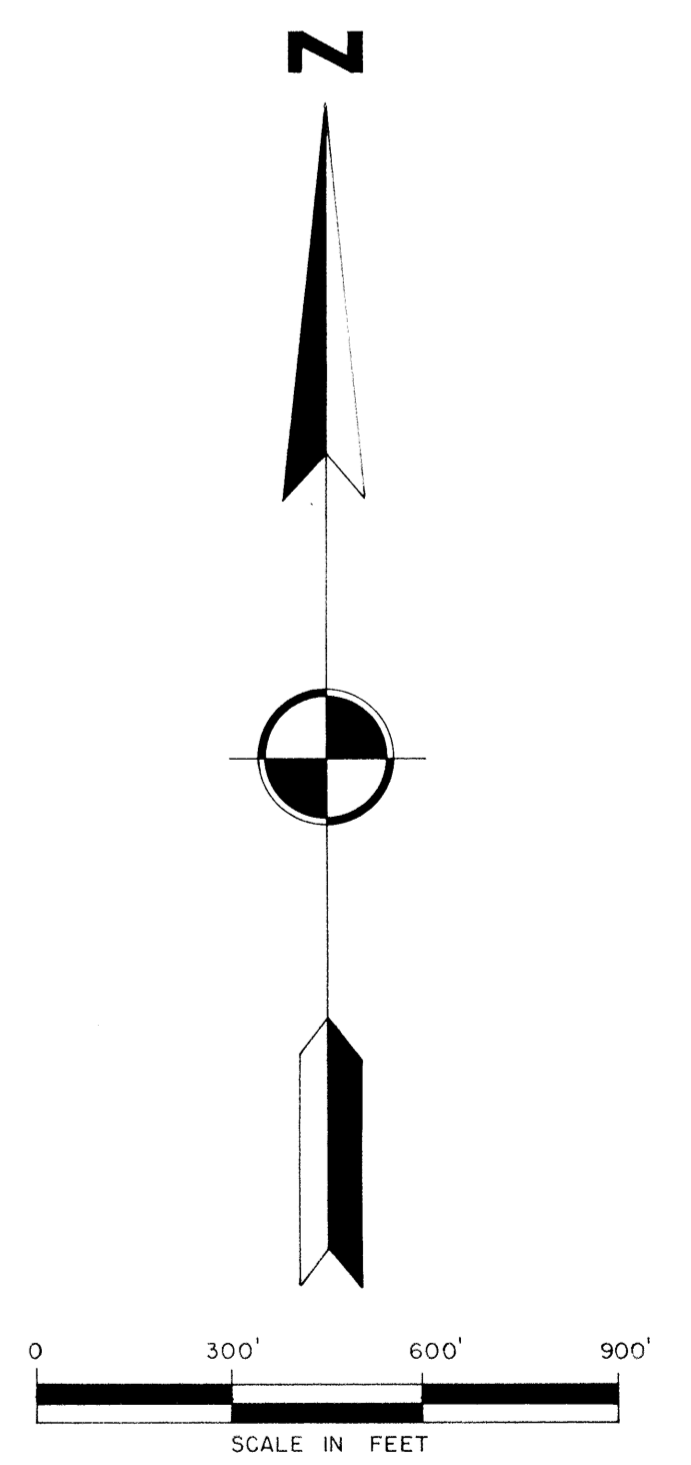

STEREOCOMPILATION OF PLANIMETRY FROM PHOTO NO. F-5-7,5-B

**STATE OF NEW MEXICO**  
**OFFICE OF STATE ENGINEER**  
S. E. REYNOLDS, STATE ENGINEER

**SANTA FE RIVER**  
**HYDROGRAPHIC SURVEY**  
**VOLUME I**  
**1976**

ENGINEER SURVEYOR STEREOCOMPILATION TRACED BY	E.L. MARTINEZ E.C. COOPER G.F. CRAIG G.F. CRAIG	SHEET NO. <b>10</b>
--	--	------------------------