

SEBASTIAN DE VARGAS GRANT

MATCH LINE SHEET No. 36

42

S.E.O. FILE 1860 AMENDED

SPRING


Concrete Dam (Breached)

Arroyo Hondo

Arroyo Hondo Reservoir

System Ditch

MATCH LINE SHEET No. 38

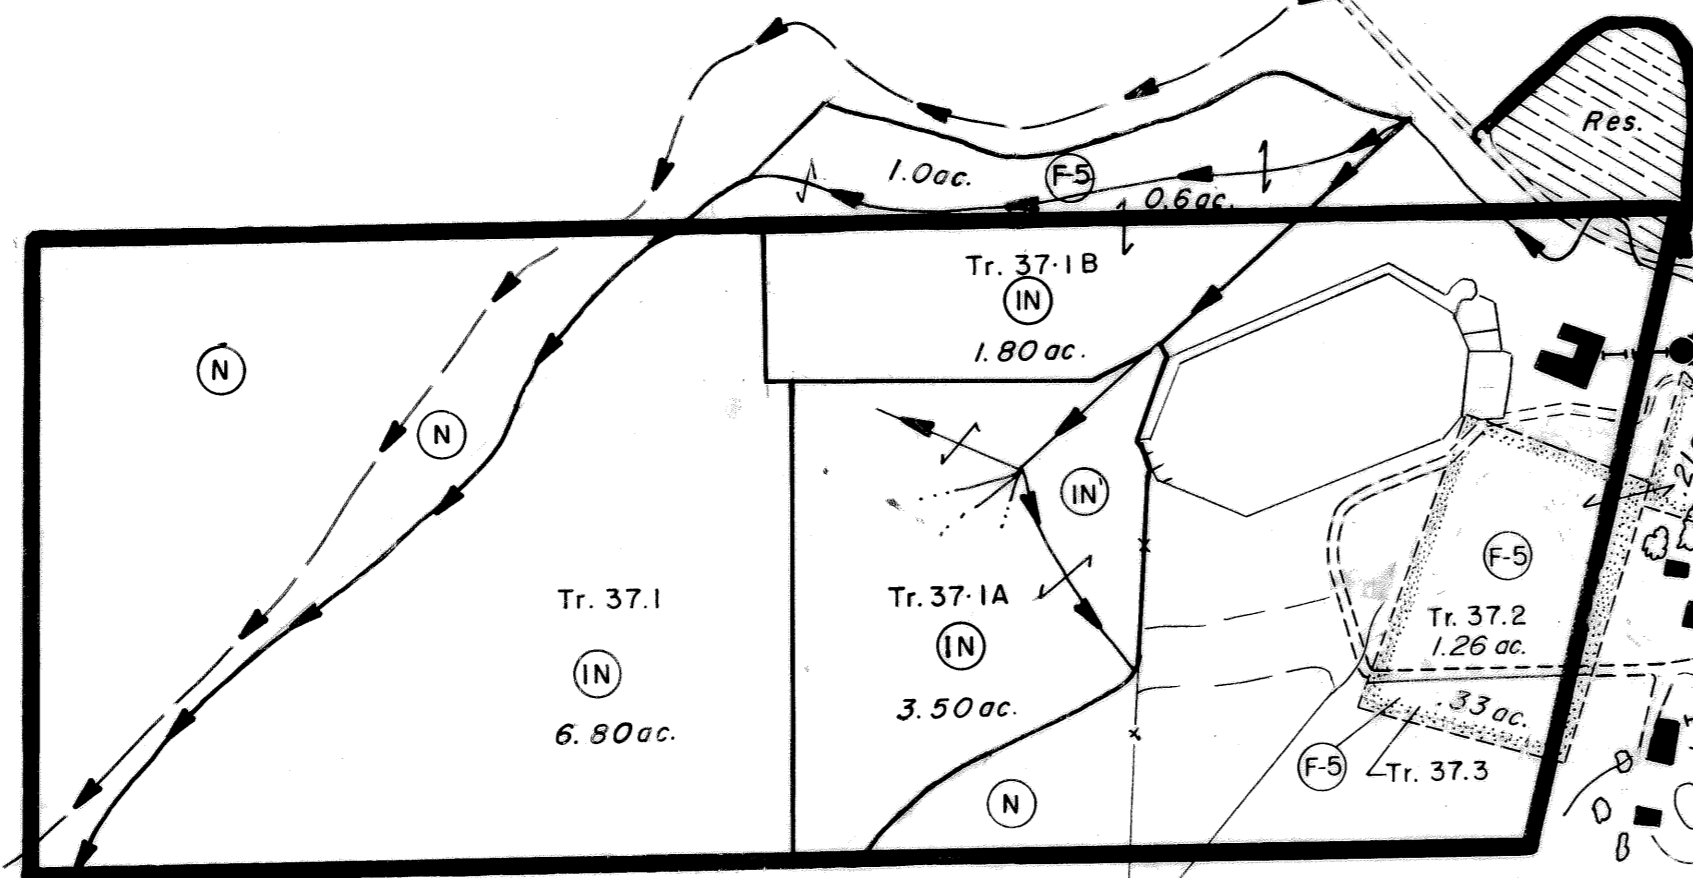

W-1

W-2



W-3

595,000


1,680,000

MATCH LINE SHEET No. 36

N

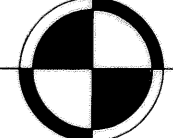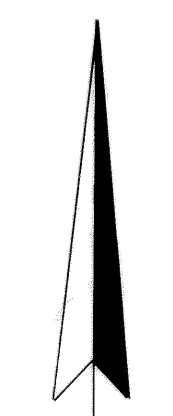


N

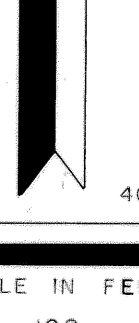

MATCH LINE SHEET No. 38

WELL NO.	S.E.O. FILE NO.	USE
1		Domestic
2		Domestic
3		Domestic

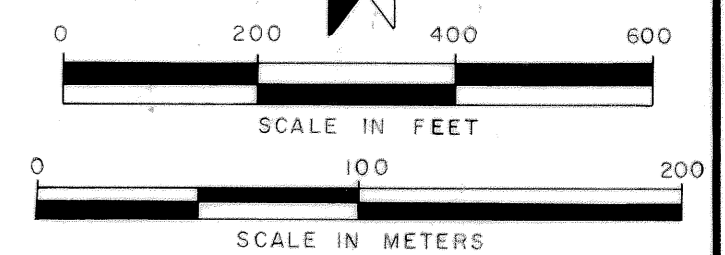

- NOTE:
- BOUNDARY S.E.O. FILE NO. 1380
 - EXISTING DITCH
 - OLD DITCH REMNANT
 - S.E.O. FILE 1860 AMENDED

STEREOCOMPILATION OF PLANIMETRY FROM PHOTO NOS 18-2-18-3

STATE OF NEW MEXICO
OFFICE OF STATE ENGINEER
 S. E. REYNOLDS, STATE ENGINEER

SANTA FE RIVER
HYDROGRAPHIC SURVEY
 VOLUME II

1977

ENGINEER SURVEYOR STEREOCOMPILATION TRACED BY	E. L. MARTINEZ E. G. COOPER J. L. THOMAS R. P. REITER	SHEET NO. 37
---	--	------------------------