


T. 15 S.  
 19 | 20  
 30 | 29 R. 16 W.

S. 1/4 Cor.  
 Sec. 27  
 T. 15 S.  
 R. 16 W.

SEO FILE No. NONE  
 HOOKER No. 2 DITCH  
 ADJ. SUB-FILE No. 191 & 192  
 PRIORITY 1-1-1907  
 4.3 Acres

SEO FILE No. NONE  
 SE. 1/4, Sec. 27,  
 T. 15 S., R. 16 W.

SEO FILE No. 01544  
 HOOKER No. 1 DITCH  
 ADJ. SUB-FILE No. 191-192  
 PRIORITY 1901  
 7.7 Acres

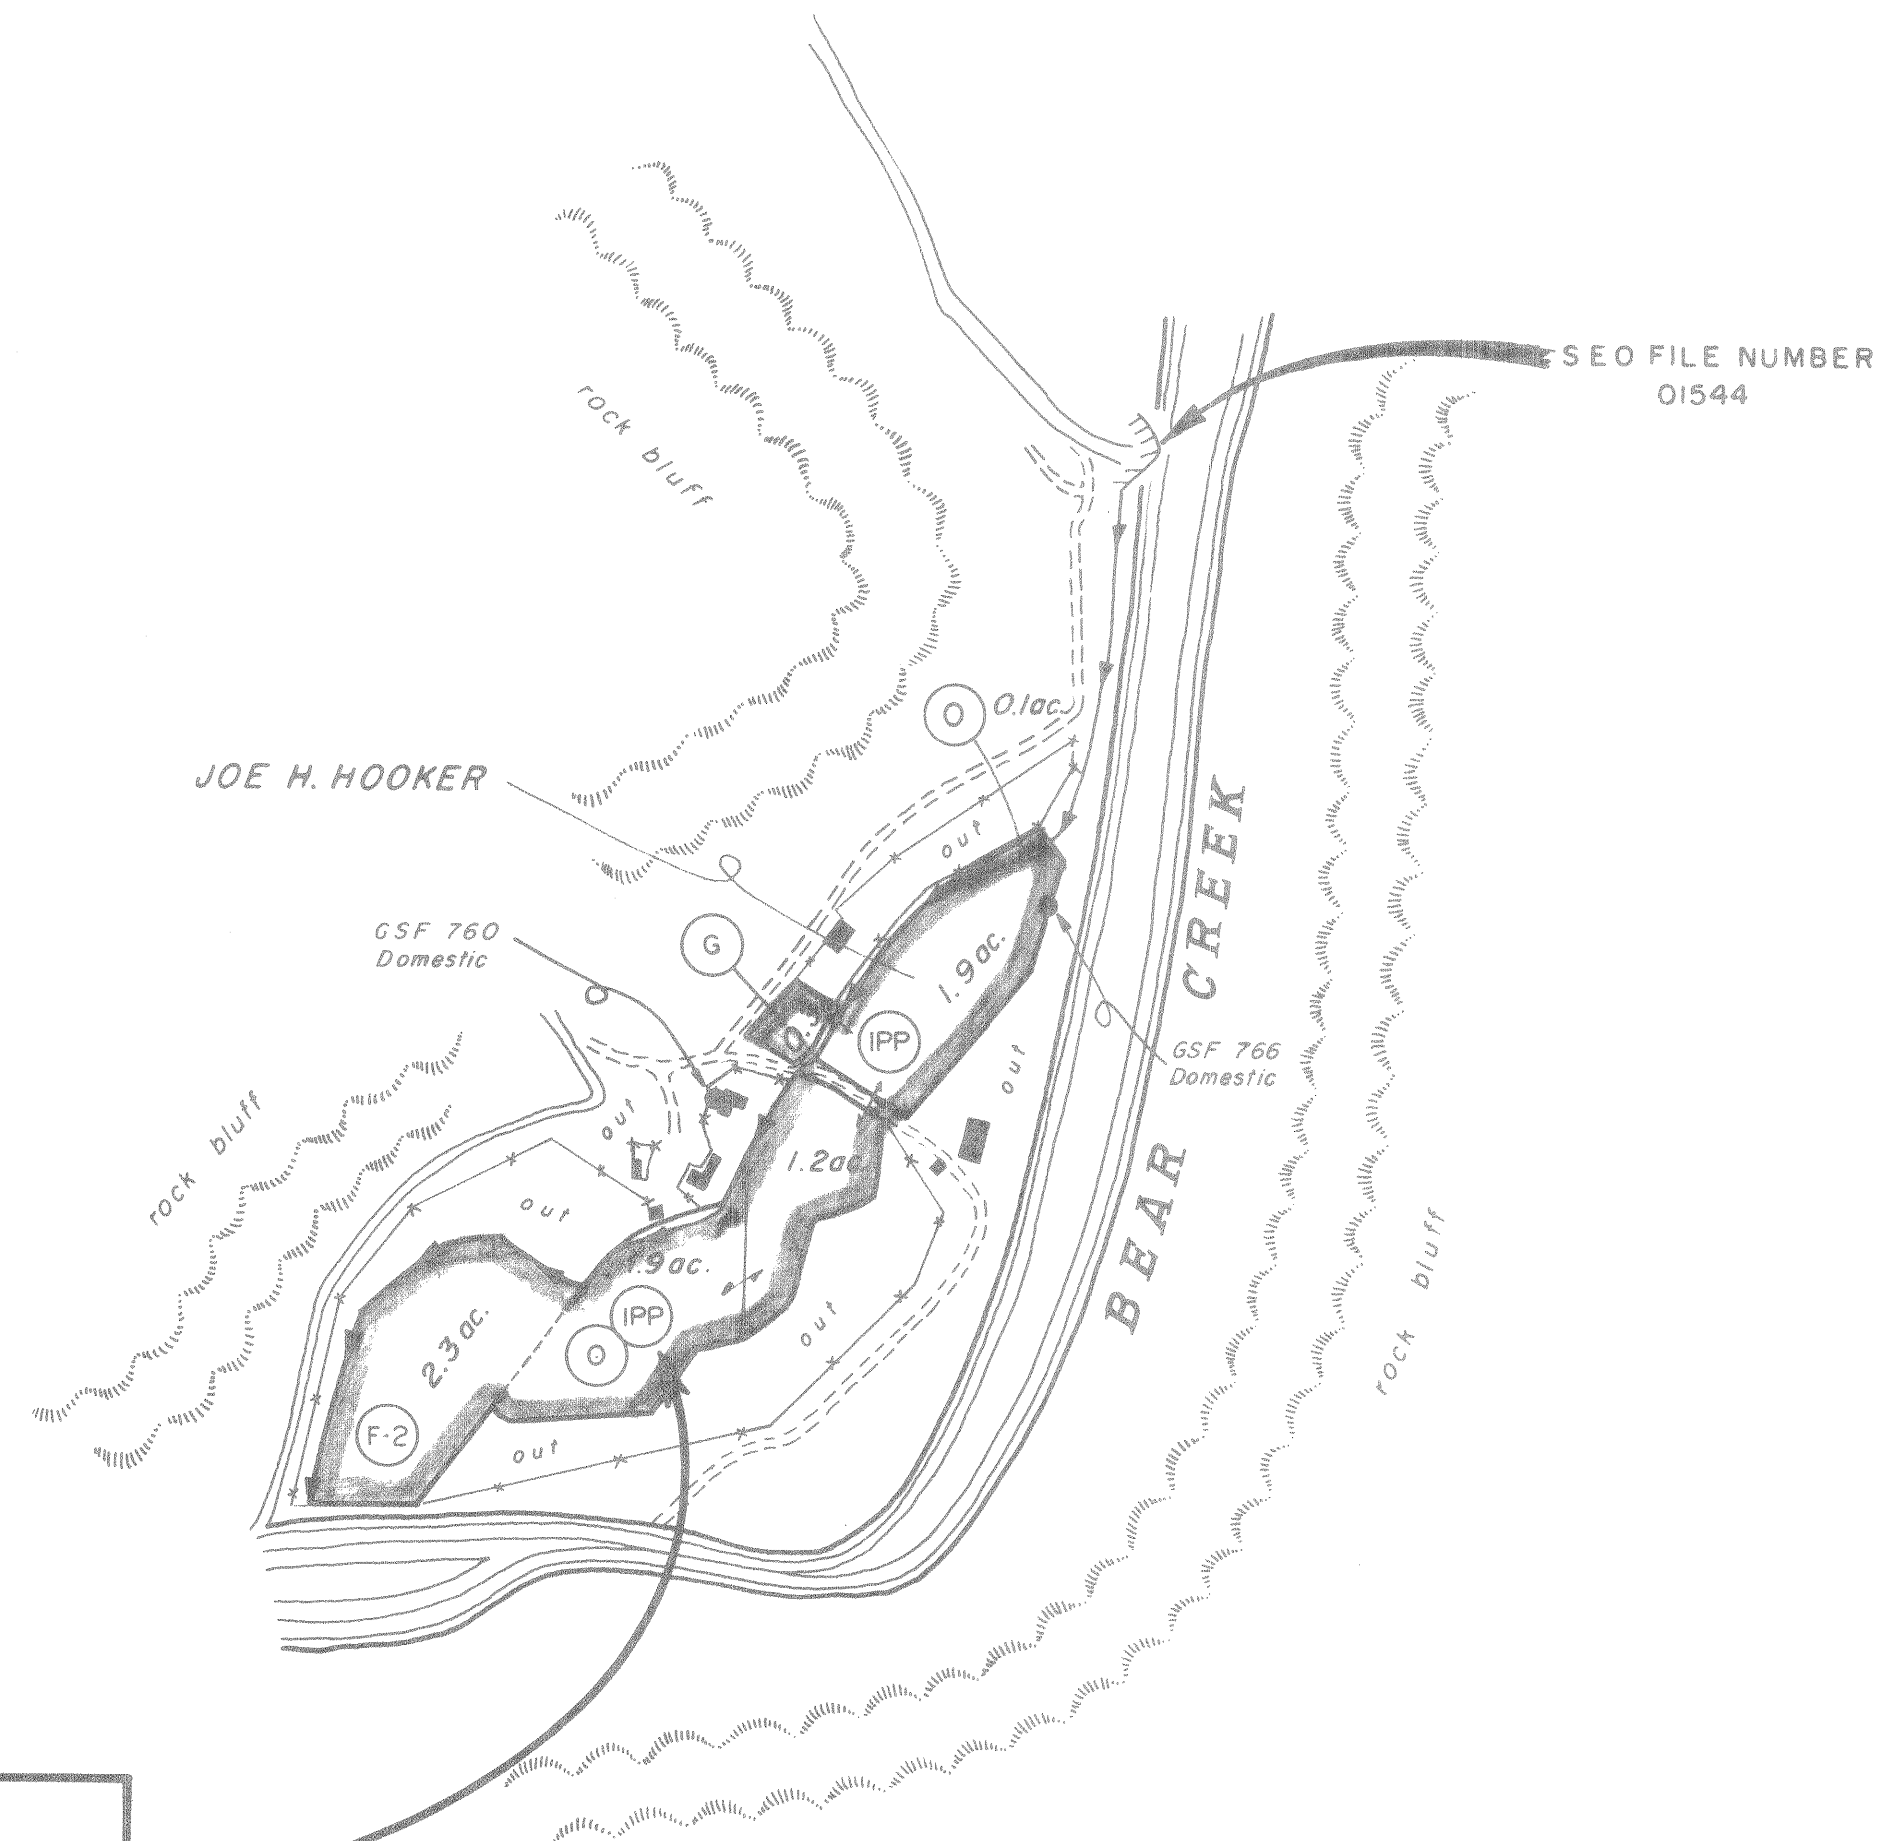

30 | 29  
 31 | 32

STATE OF NEW MEXICO OFFICE OF STATE ENGINEER S. E. REYNOLDS, STATE ENGINEER	
HYDROGRAPHIC SURVEY GILA RIVER SYSTEM CLIFF - GILA, BUCKHORN - DUCK CREEK AREA - 1964	
ENGINEER SURVEYOR PLANE TABLE BY TRACED BY APPROVED	F. R. ALLEN E. C. COOPER ERNEST RUIZ M. H. BOYCE
SCALE 1" = 300'	
SHEET NO. 30	