




T. 18 S. - R. 16 W.

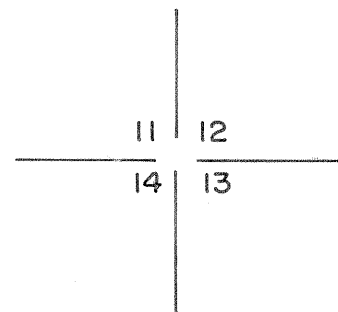

1/4 corner
Sec. 12 12
Sec. 13 13

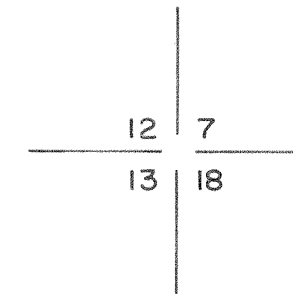

SEO FILE No. GSF 331
ADJ. SUB-FILE No. 18 & 158
PRIORITY 1913
3.2 Acres

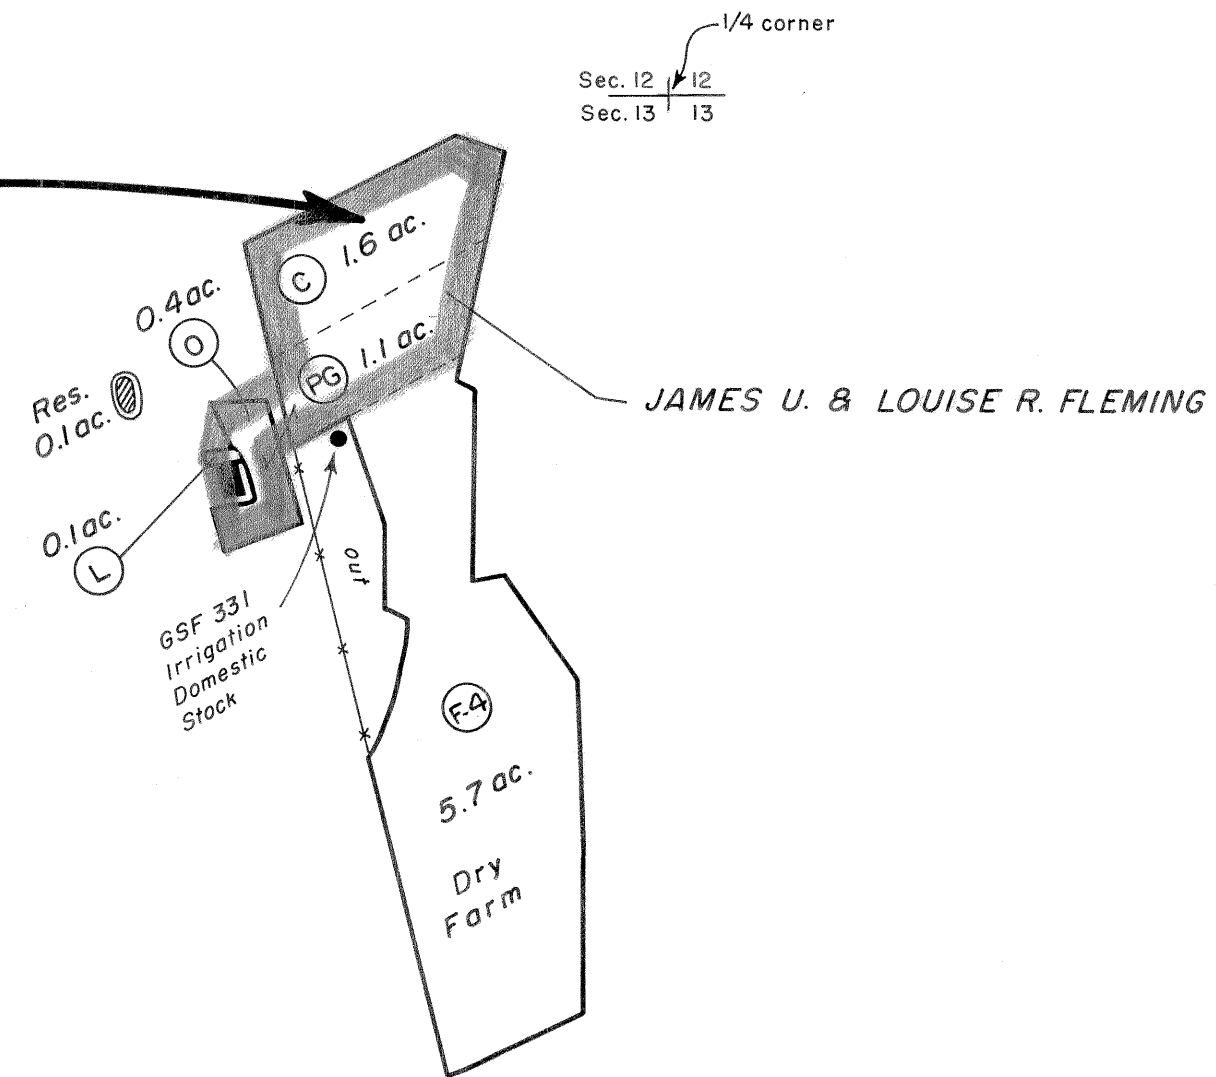

STATE OF NEW MEXICO OFFICE OF STATE ENGINEER <small>S. E. REYNOLDS, STATE ENGINEER</small>		
HYDROGRAPHIC SURVEY GILA RIVER SYSTEM CLIFF - GILA, BUCKHORN - DUCK CREEK AREA - 1964		
ENGINEER SURVEYOR PLANE TABLE BY TRACED BY APPROVED	F. R. ALLEN E. C. COOPER A. D. MOORE M. H. BOYCE	SCALE 1" = 300' SHEET NO. 33

3

4