
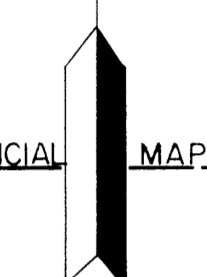
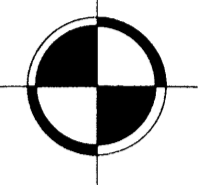


1,710,000

590,000

New Mexico State Plane Coordinate  
Central Zone + 5000' intersection


N

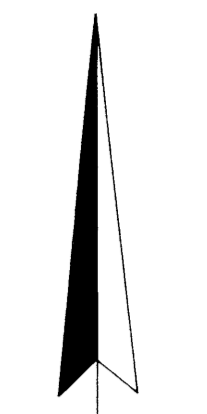

0 200 400 600  
SCALE IN FEET

0 100 200  
SCALE IN METERS

NORTH BOUNDARY 1912 SANTA FE CITY LIMITS ("KINGS OFFICIAL MAP" 1912)

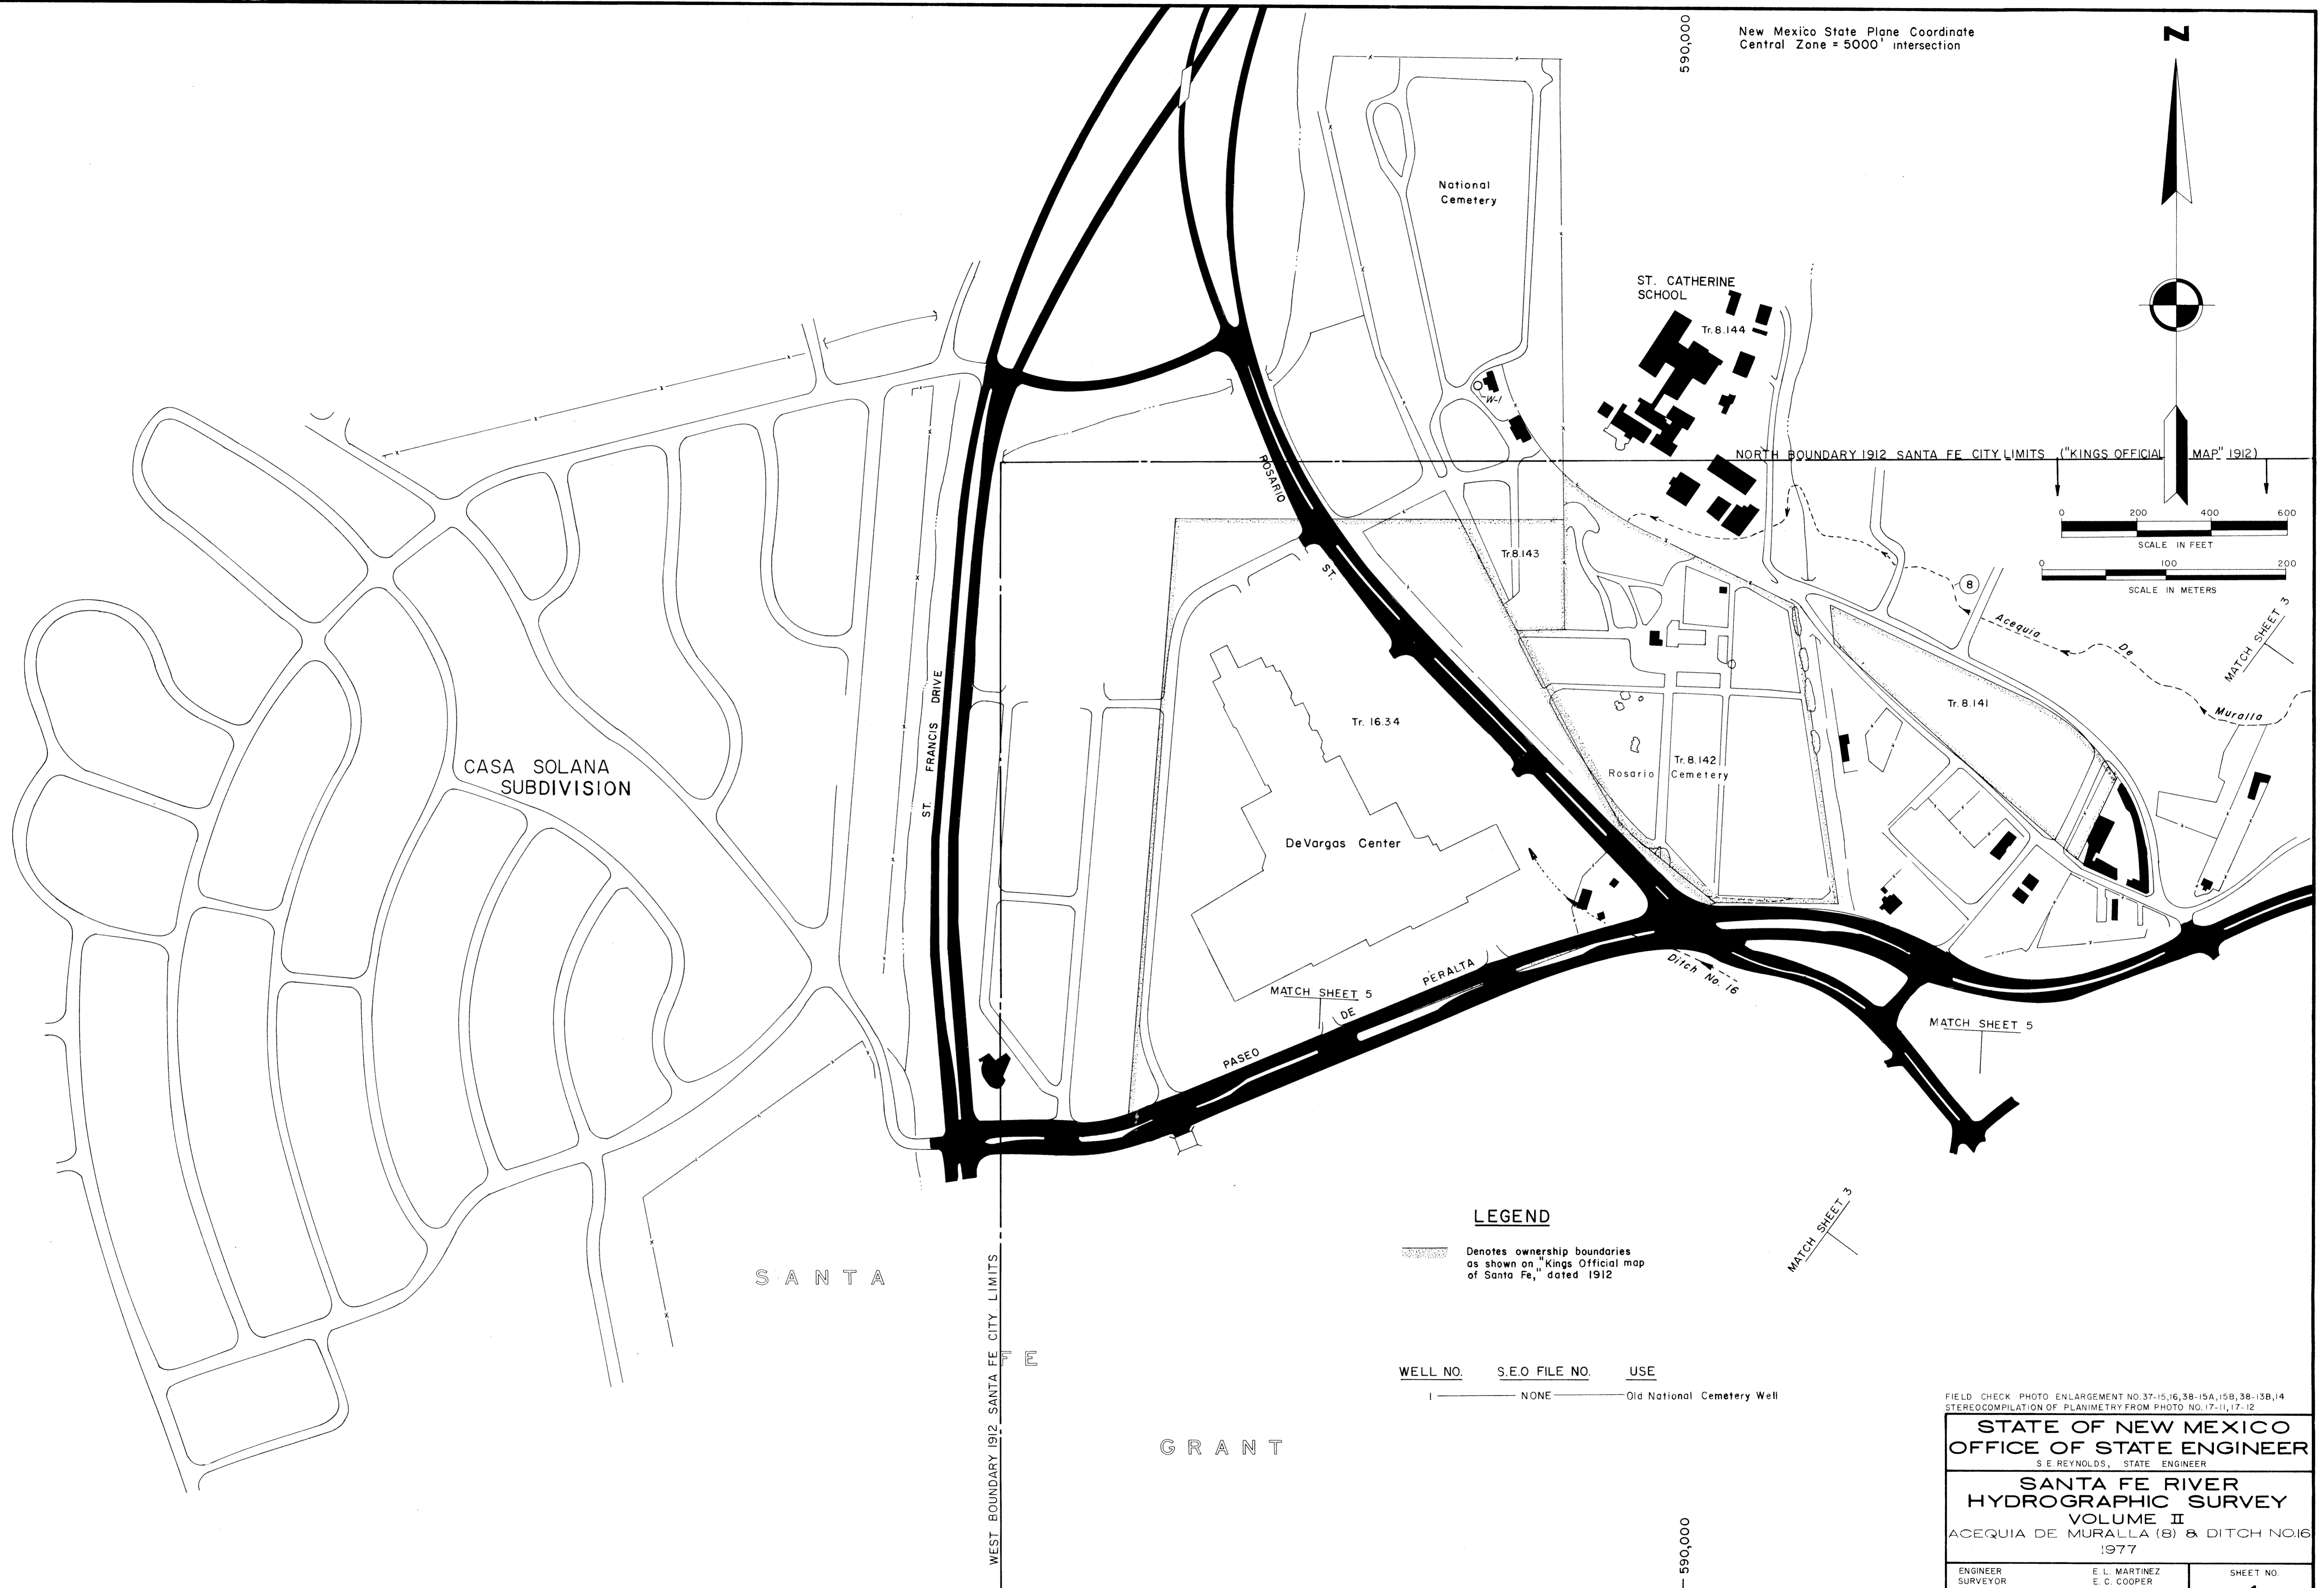

CASA SOLANA  
SUBDIVISION

ST. FRANCIS DRIVE

National Cemetery

ST. CATHERINE SCHOOL

Tr. 8.144

Tr. 8.143

Tr. 16.34

Tr. 8.142

Tr. 8.141

De Vargas Center

Rosario Cemetery

MATCH SHEET 5

PASEO DE PERALTA

Ditch No. 16

MATCH SHEET 5

MATCH SHEET 3

SANTA

WEST BOUNDARY 1912 SANTA FE CITY LIMITS

GRANT

**LEGEND**

Denotes ownership boundaries as shown on "Kings Official map of Santa Fe, dated 1912"

| WELL NO. | S.E.O. FILE NO. | USE                        |
|----------|-----------------|----------------------------|
| 1        | NONE            | Old National Cemetery Well |

FIELD CHECK PHOTO ENLARGEMENT NO. 37-15, 16, 38-15A, 15B, 38-13B, 14  
STEREOCOMPILATION OF PLANIMETRY FROM PHOTO NO. 17-11, 17-12

STATE OF NEW MEXICO  
OFFICE OF STATE ENGINEER  
S. E. REYNOLDS, STATE ENGINEER

SANTA FE RIVER  
HYDROGRAPHIC SURVEY  
VOLUME II  
ACEQUIA DE MURALLA (8) & DITCH NO. 16  
1977

ENGINEER SURVEYOR  
E. L. MARTINEZ  
E. C. COOPER  
J. L. THOMAS  
A. C. MARTINEZ

SHEET NO.  
4

590,000