


WELL NO.	S.E.O. FILE NO.	USE
1	RG-1139	Agua Fria Community Well
2	RG-1166	Irrigation, Commercial, Housing & Related
3	RG-1179	Domestic Permitted 75-II-1
4	None	Irrigation
5	None	Irrigation
6	None	Irrigation



T.17N
R. 9E 31-32 R. 9E
T.17N

NEW MEXICO STATE PLANE COORDINATE
CENTRAL ZONE = 5000 FT. INTERSECTION

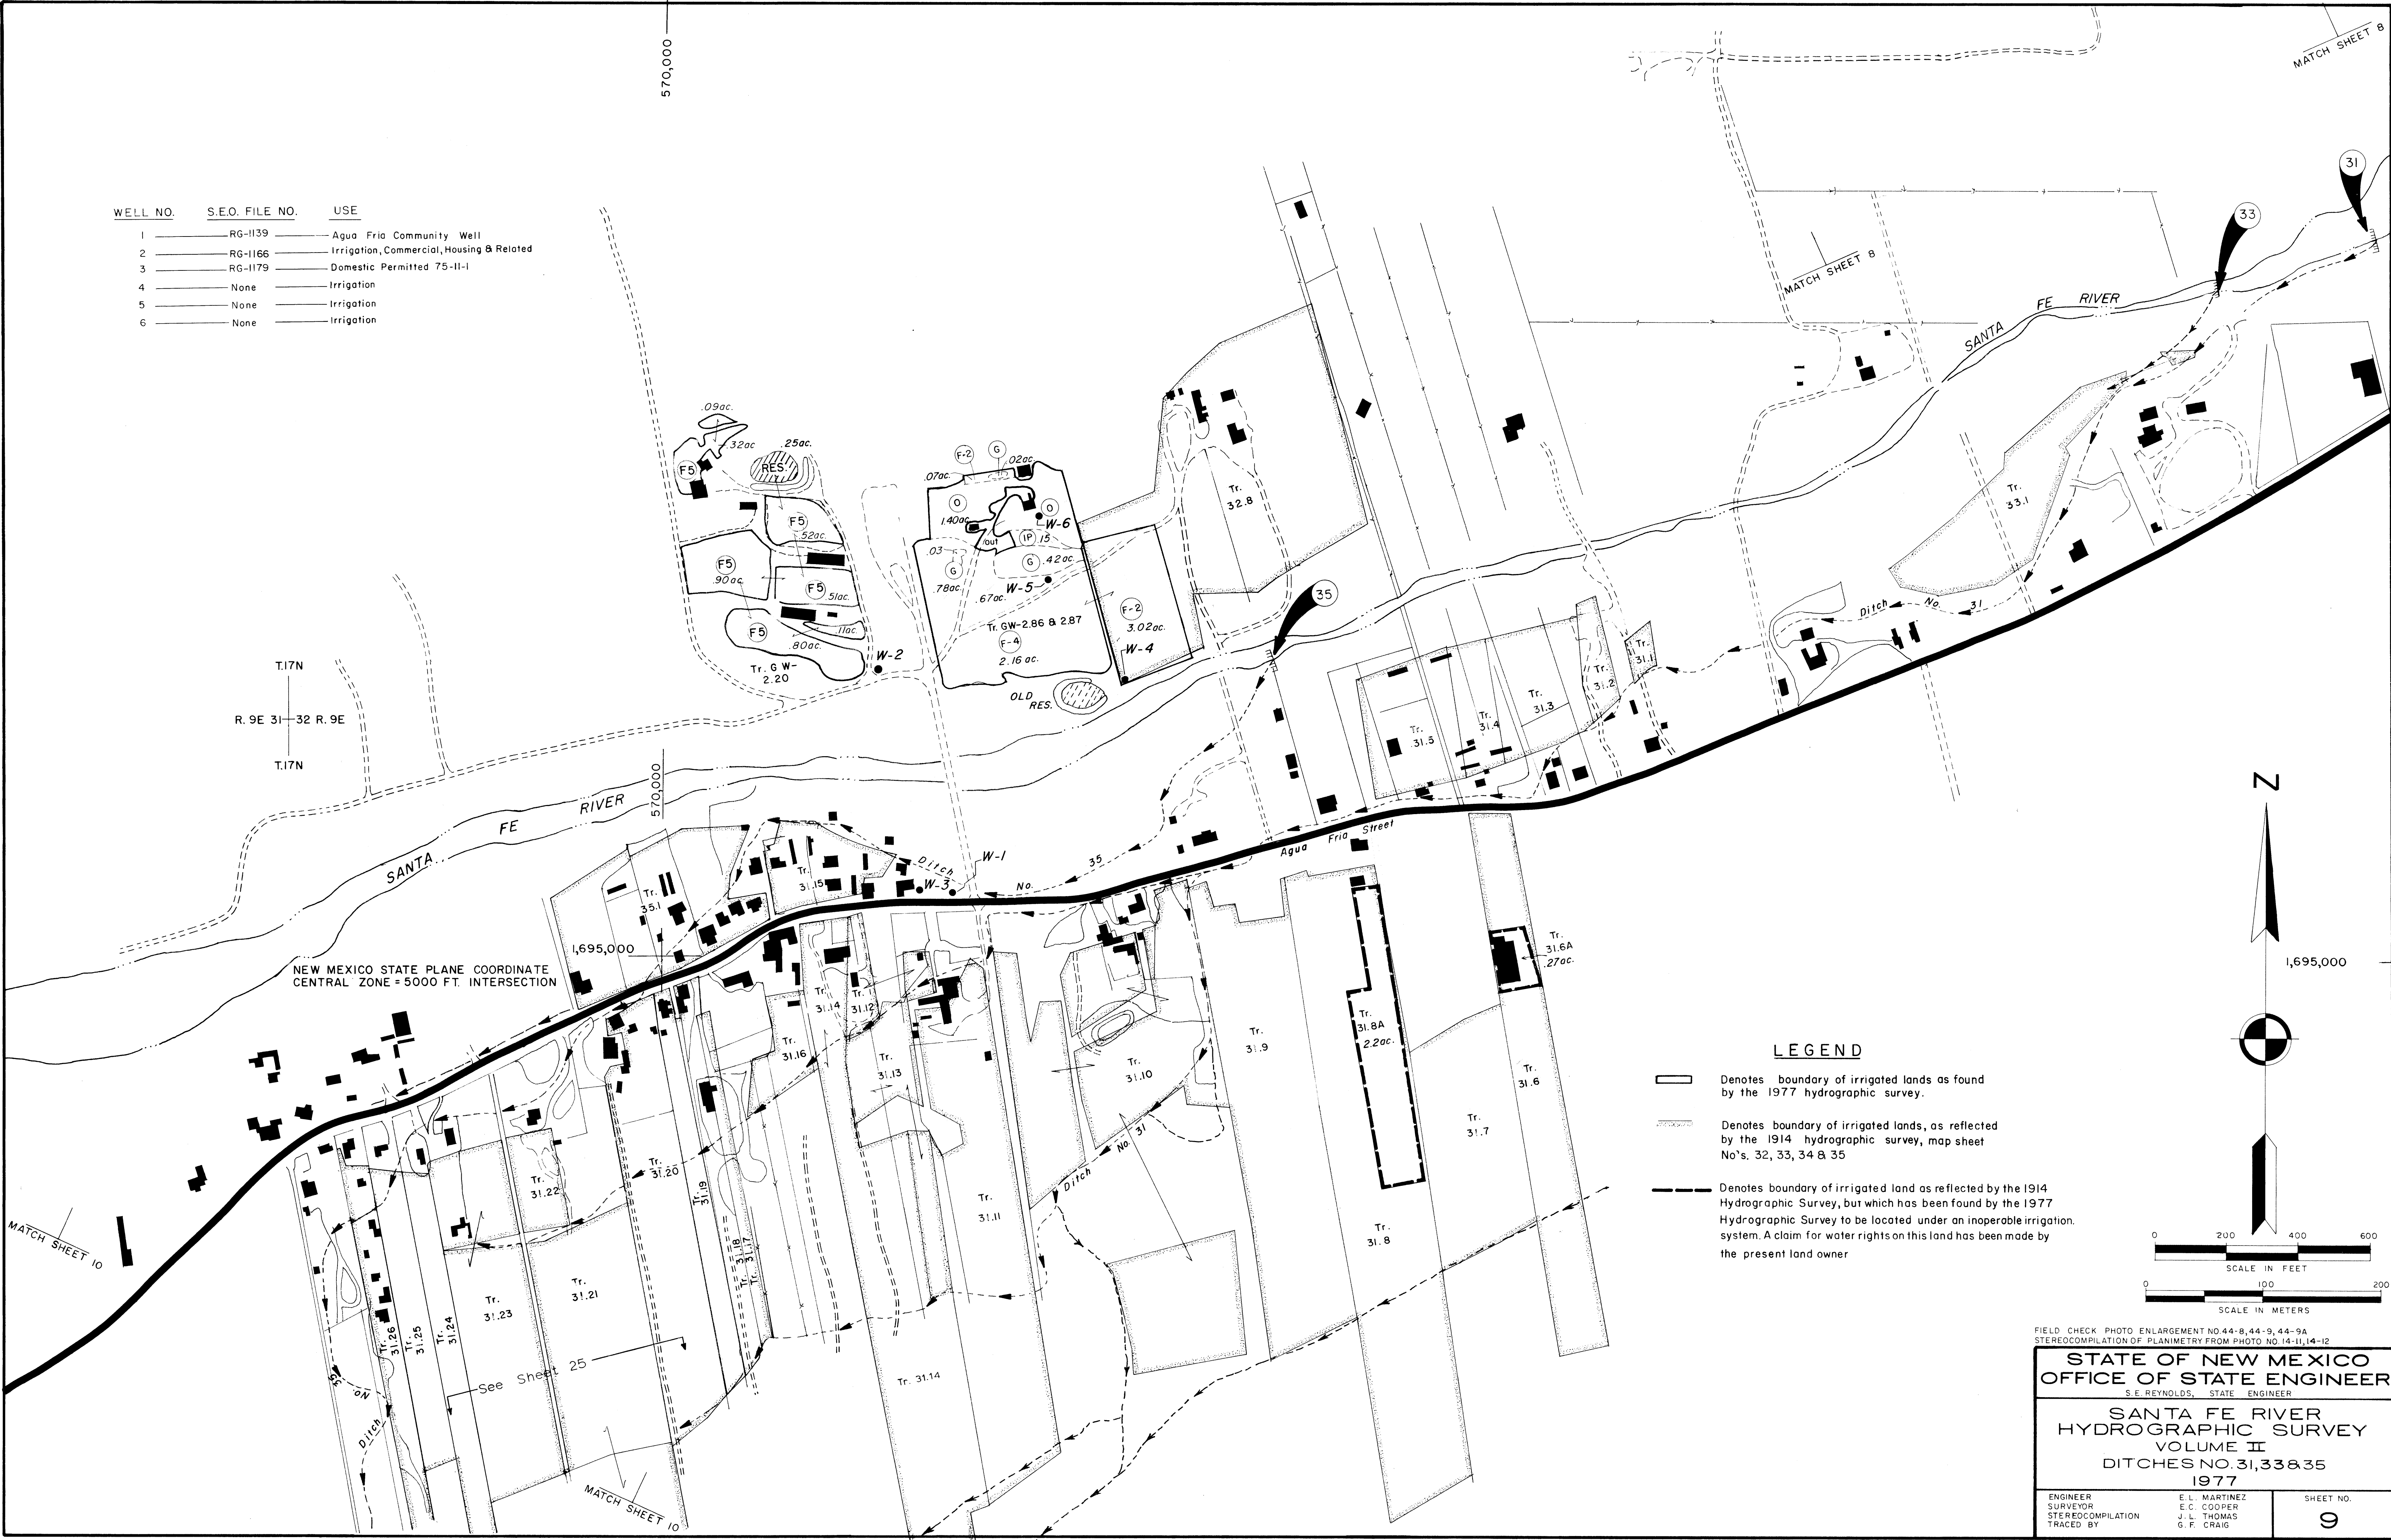

LEGEND

- Denotes boundary of irrigated lands as found by the 1977 hydrographic survey.
- Denotes boundary of irrigated lands, as reflected by the 1914 hydrographic survey, map sheet No's. 32, 33, 34 & 35
- Denotes boundary of irrigated land as reflected by the 1914 Hydrographic Survey, but which has been found by the 1977 Hydrographic Survey to be located under an inoperable irrigation system. A claim for water rights on this land has been made by the present land owner

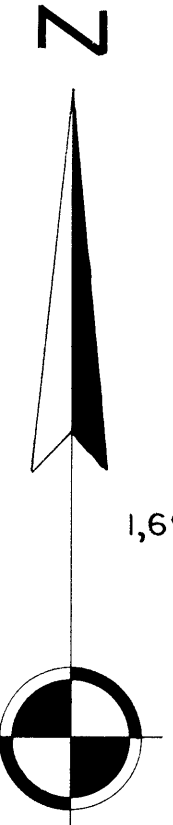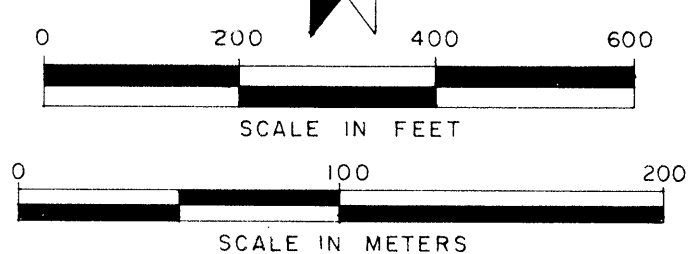

FIELD CHECK PHOTO ENLARGEMENT NO. 44-8, 44-9, 44-9A
STEREOCOPIATION OF PLANIMETRY FROM PHOTO NO. 14-II, 14-12

STATE OF NEW MEXICO
OFFICE OF STATE ENGINEER
S. E. REYNOLDS, STATE ENGINEER

SANTA FE RIVER
HYDROGRAPHIC SURVEY
VOLUME II
DITCHES NO. 31, 33 & 35
1977

ENGINEER SURVEYOR STEREOCOPIATION TRACED BY	E. L. MARTINEZ E. C. COOPER J. L. THOMAS G. F. CRAIG	SHEET NO. 9
---	---	-----------------------