



WELL NO.	S.E.O. FILE NO.	USE
1	RG-III7	MUNICIPAL (SANTA FE WELL)

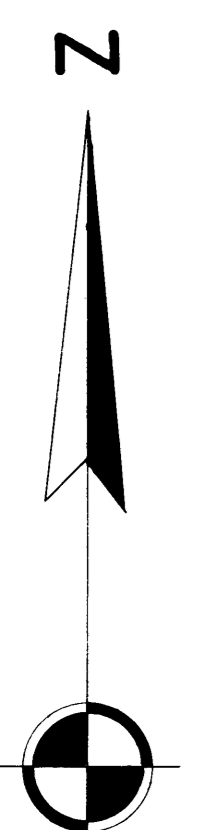

MATCH LINE SHEET NO. 23

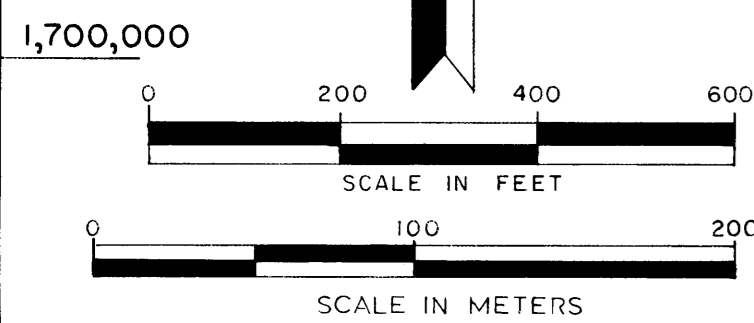

NEW MEXICO STATE PLANE COORDINATE
CENTRAL ZONE = 5000 FT. INTERSECTION.

LEGEND


Denotes boundary of irrigated lands, as reflected by 1914 hydrographic survey map sheet, No's. 5, 15, 16, 17, 19, 20, 22 & 23.

FIELD CHECK PHOTO ENLARGEMENT NO. 45-12A, 45-12B, 45-14A, 45-14B
STEREOCOMPILATION OF PLANIMETRY FROM PHOTO NO. 45-15, 45-14, 45-15

STATE OF NEW MEXICO
OFFICE OF STATE ENGINEER
S. E. REYNOLDS, STATE ENGINEER

SANTA FE RIVER
HYDROGRAPHIC SURVEY
VOLUME II
ACEQUIA MADRE (II)
1977

ENGINEER	E. L. MARTINEZ	SHEET NO.
SURVEYOR	E. C. COOPER	22
STEREOCOMPILATION	J. L. THOMAS	
TRACED BY	G. F. CRAIG	

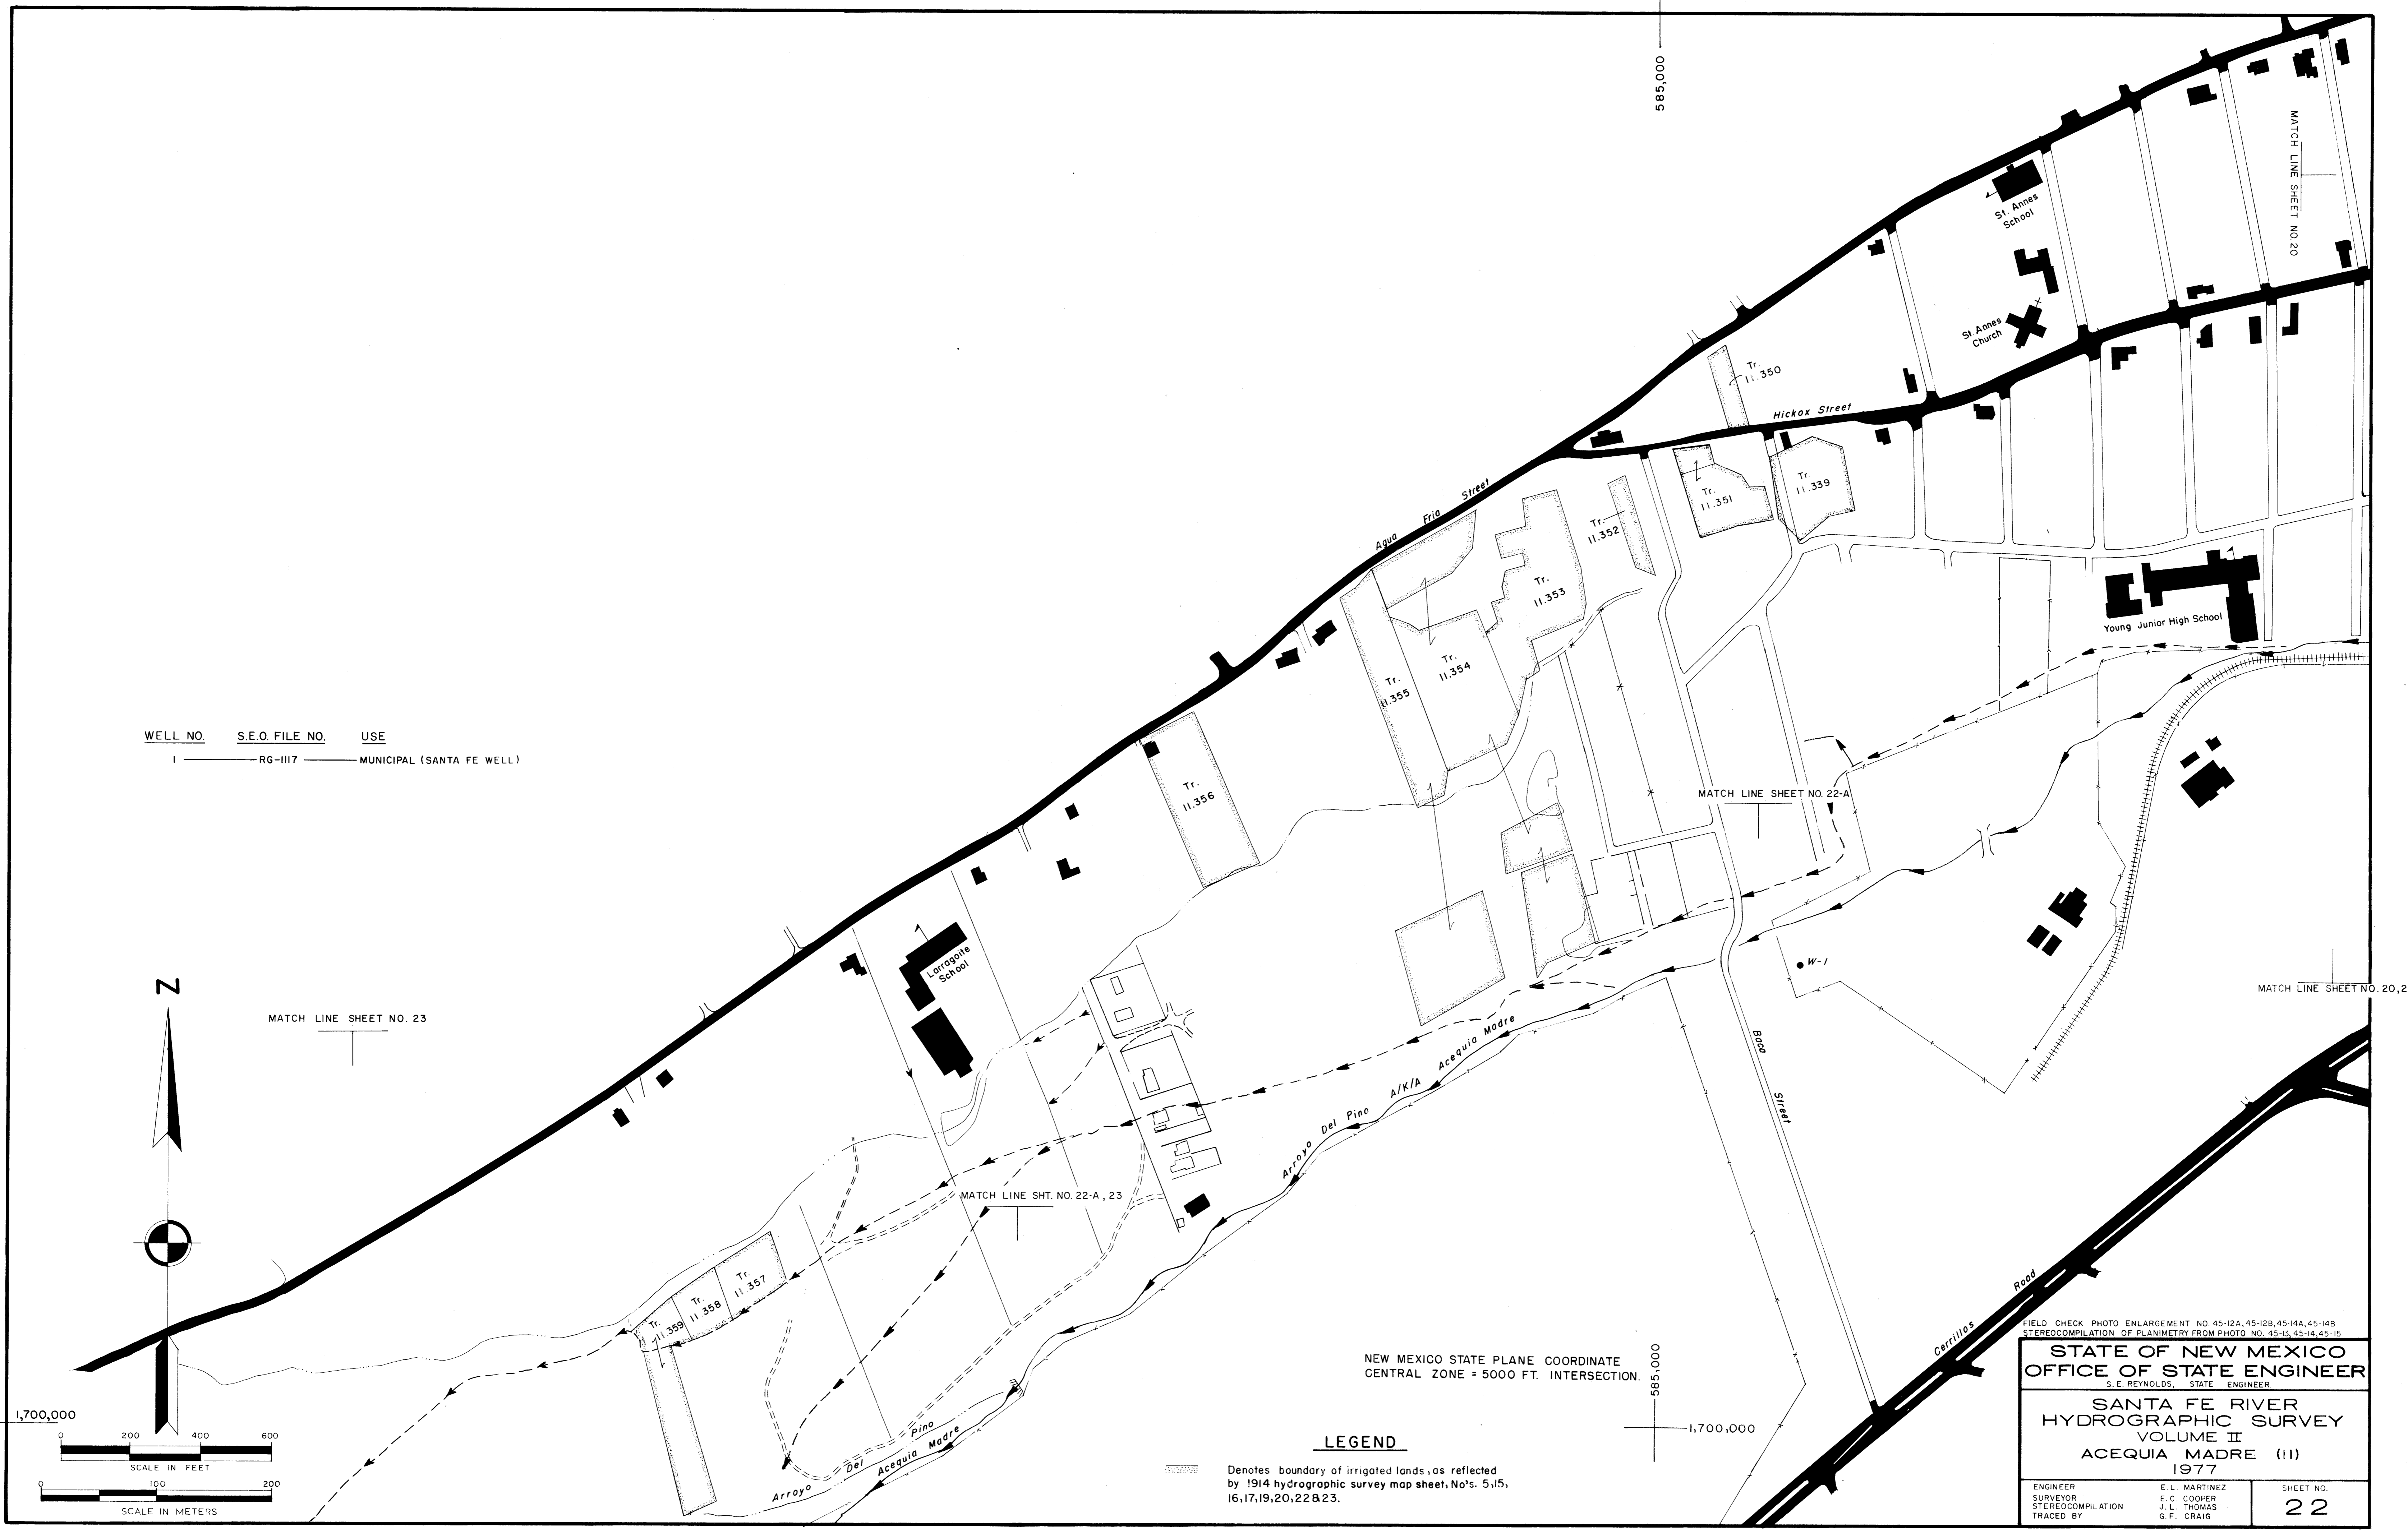

585,000

585,000

1,700,000

MATCH LINE SHEET NO. 20

MATCH LINE SHEET NO. 22-A

MATCH LINE SHEET NO. 20, 21