

T.16N
 R.10E 8 9 R.10E
 17 16
 T.16N

T.16N
 R.10E 9 10 R.10E
 16 15
 T.16N

7.5 MILES TO
 OLD SANTA FE TRAIL


RANCHO LA
 BARBARRIA

Abandoned Reservoir

W-1
 0.05ac.
 Res.
 0.29ac.
 W-3 Tr. 35.1
 0.14ac.

W-2

WELL NO.	S.E.O. FILE NO.	USE
1	None	Domestic
2	None	Domestic
3	None	Domestic

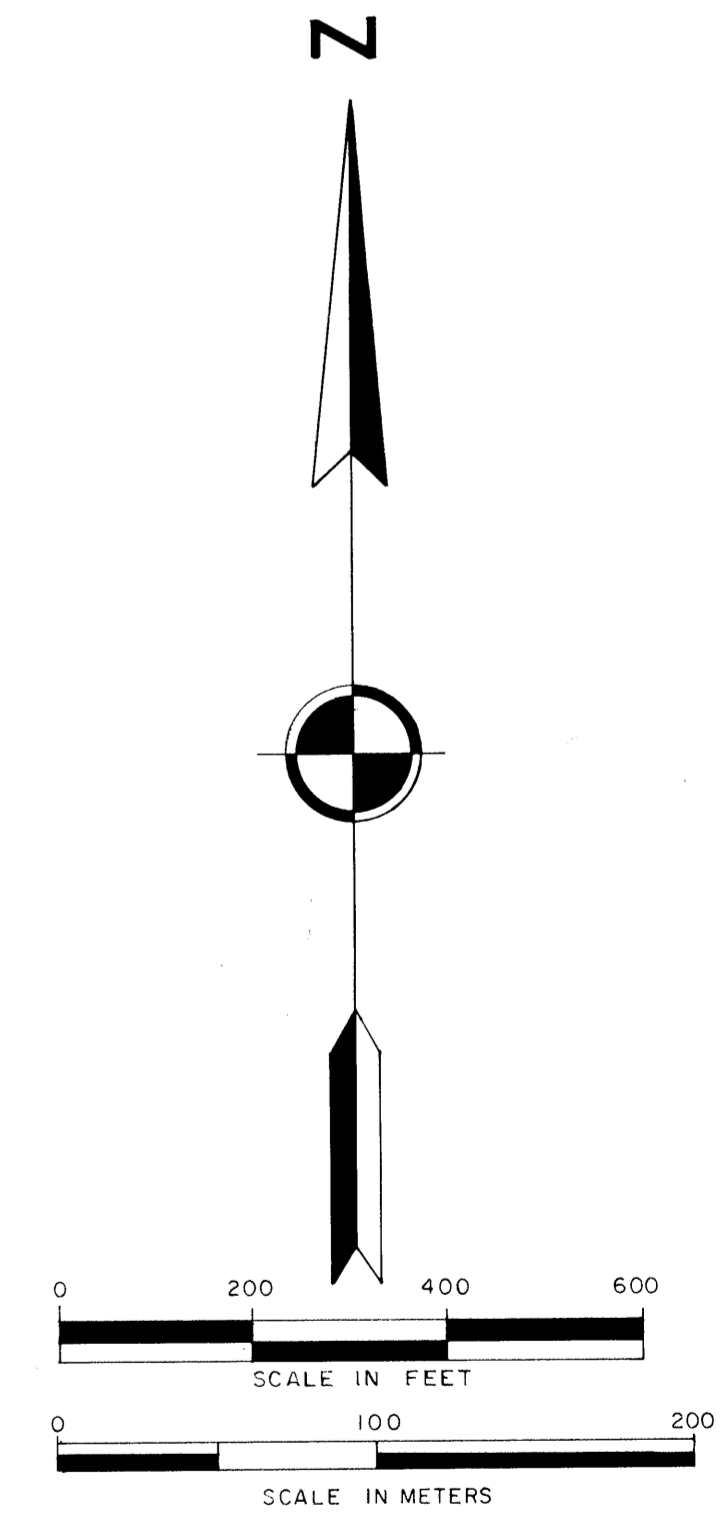

PLANE TABLE SURVEY 7-27-78
STATE OF NEW MEXICO
OFFICE OF STATE ENGINEER
 S.E. REYNOLDS, STATE ENGINEER
SANTA FE RIVER
HYDROGRAPHIC SURVEY
VOLUME II
 1977
 ENGINEER: E. L. MARTINEZ
 SURVEYOR: E. C. COOPER
 TRACED BY: G. F. CRAIG
 SHEET NO. **35**